
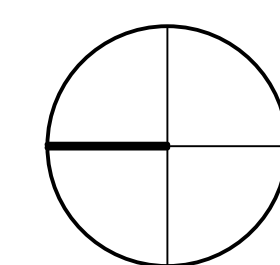


1
A-100
BASEMENT FLOOR PLAN
SCALE: 1/4" = 1'-0"

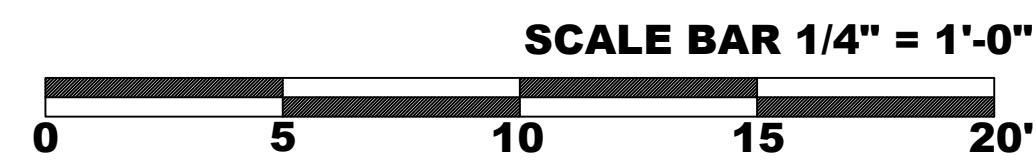

DATE:
06-19-2015

REVISIONS:

DRAWN BY:

SCALE:
AS
NOTED

DRAWING TITLE:
BASEMENT FLOOR PLAN

SUCCABONE RESIDENCE
322 SUCCABONE ROAD, BEDFORD, NY 10549


41 KATONAH AVENUE
KATONAH, NEW YORK 10536
SUITE 301
TEL 914.238.5391
info@kroeger.com

KROEGER INTINARELLI
ARCHITECTS



Sheet #:

A-100

#

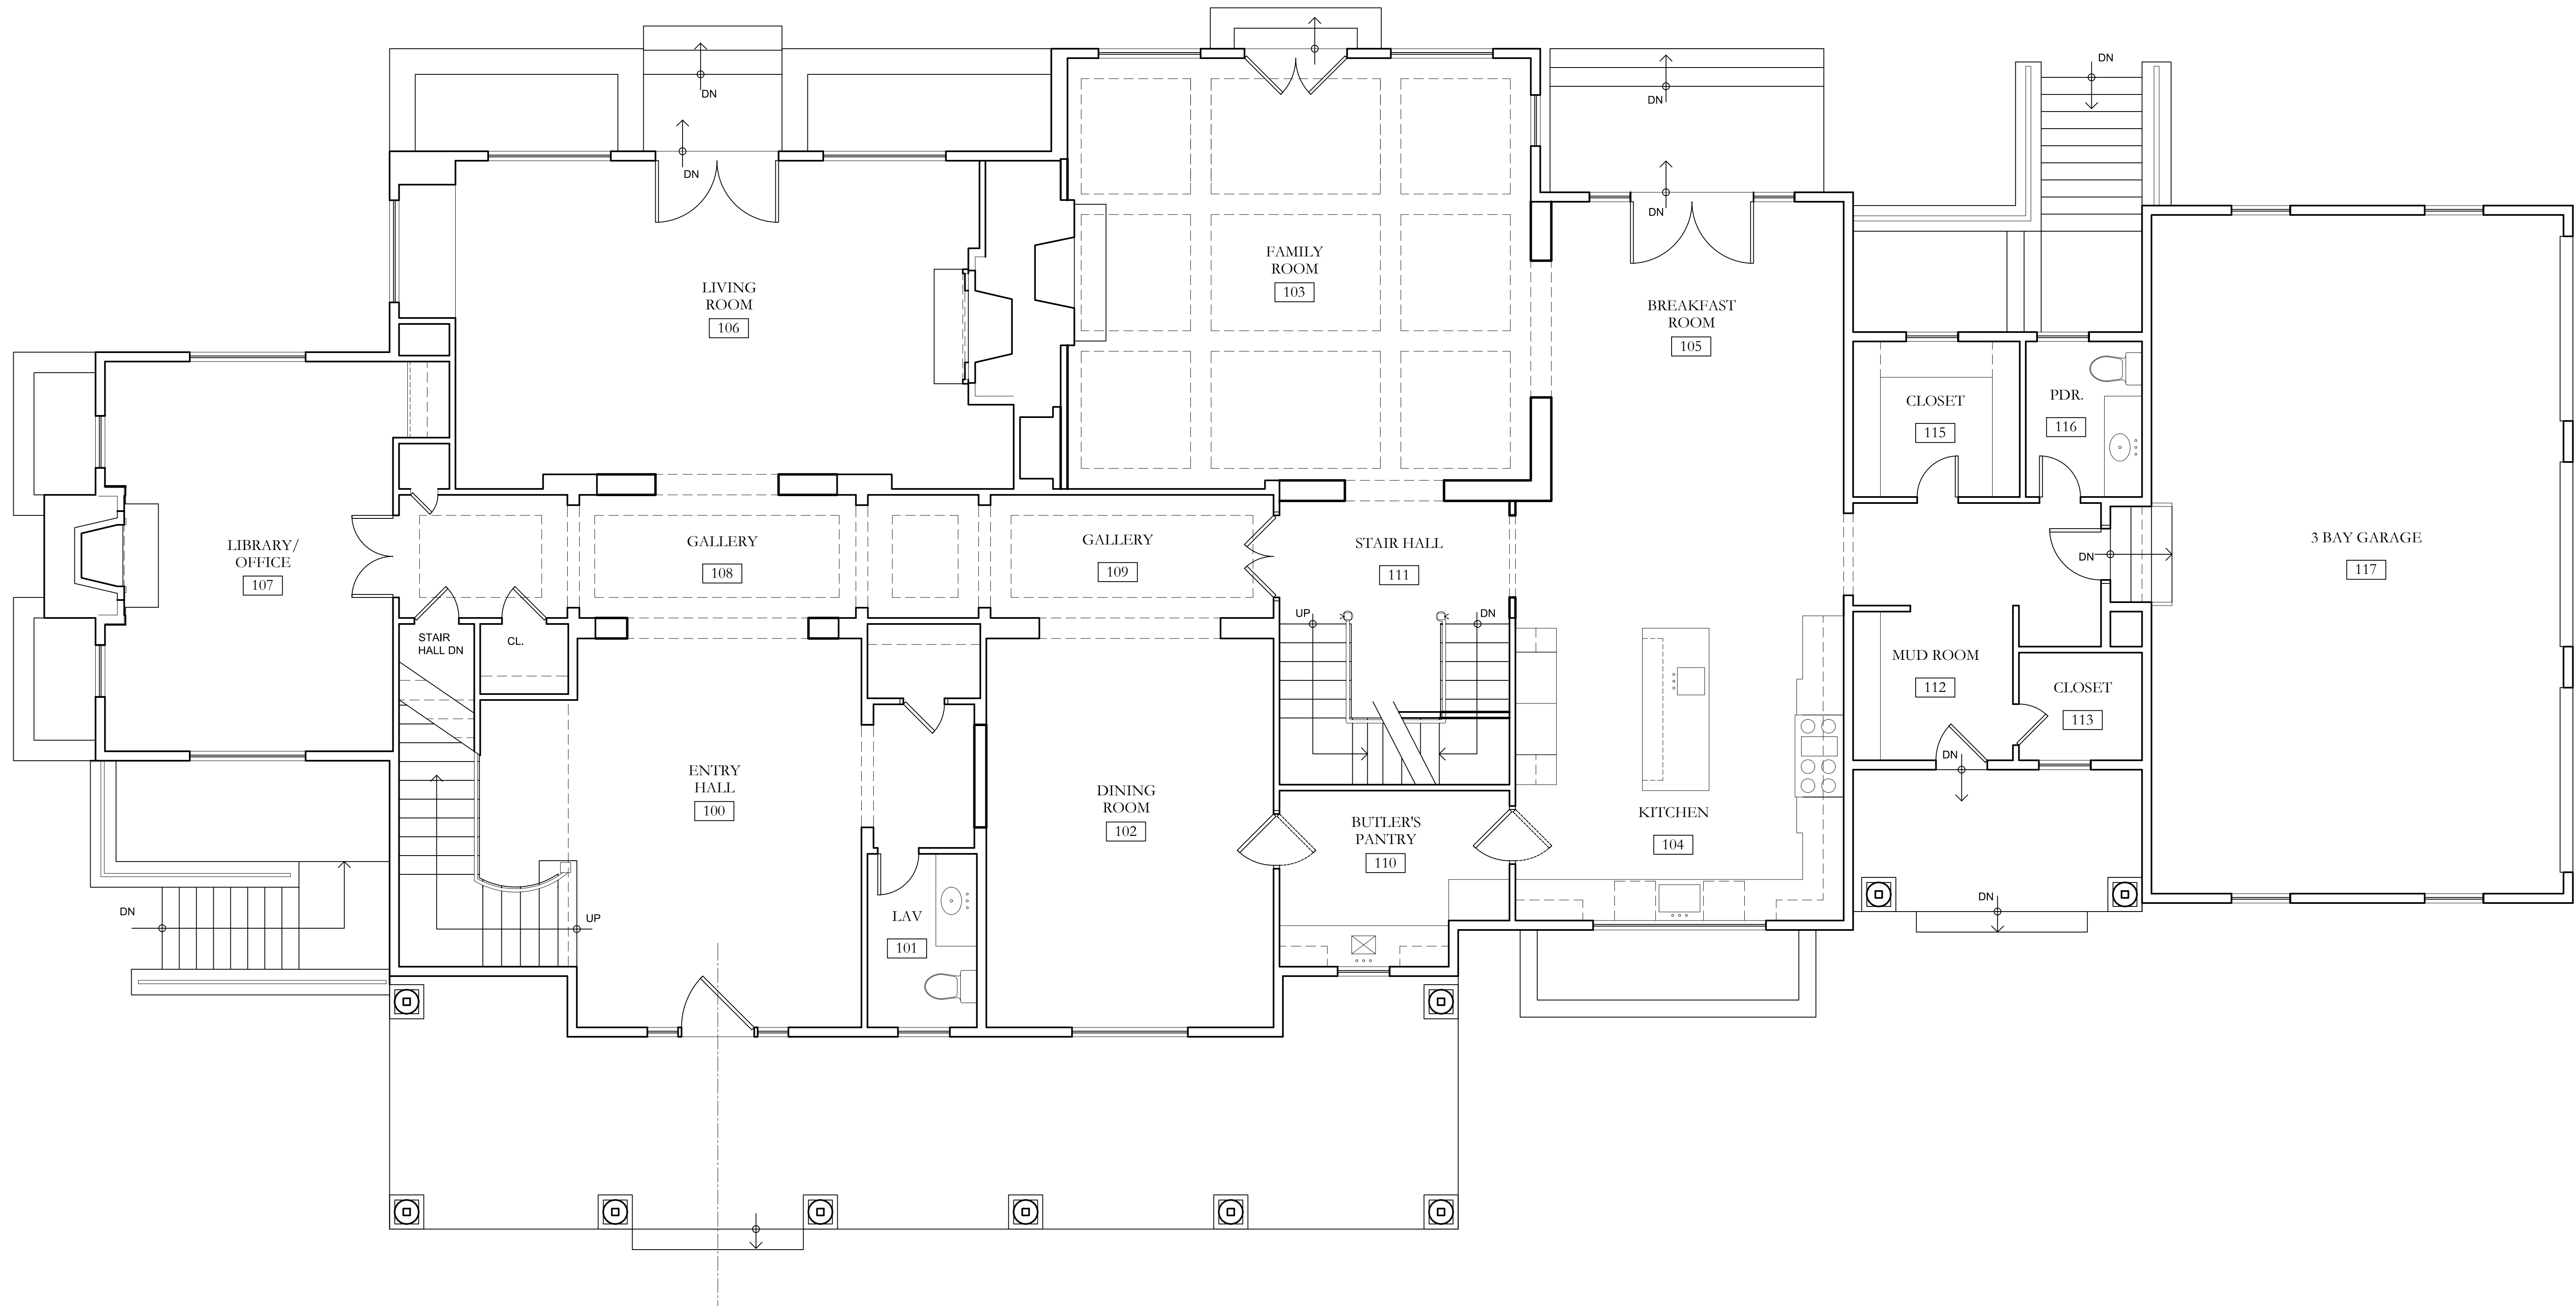

1
A-101 FIRST FLOOR PLAN
SCALE: 1/4" = 1'-0"

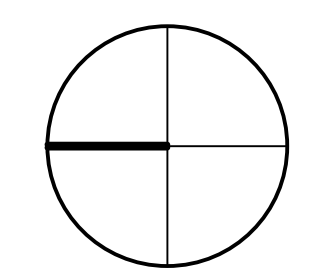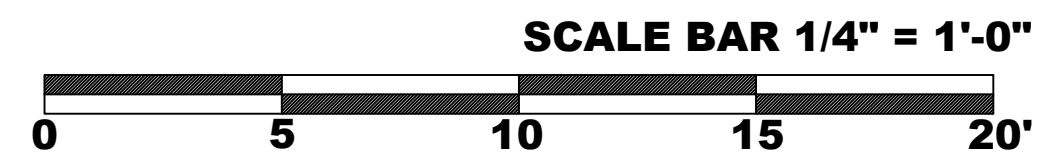

DATE:
06-19-2015

REVISIONS:

DRAWN BY:

SCALE:
AS NOTED

DRAWING TITLE:
FIRST FLOOR PLAN

SUCCABONE RESIDENCE
322 SUCCABONE ROAD, BEDFORD, NY 10549


41 KATONAH AVENUE
KATONAH, NEW YORK 10536
SUITE 301
TEL 914.238.5391
info@kroeger.com

KROEGER INTINARELLI
ARCHITECTS



Sheet #:

A-101

#

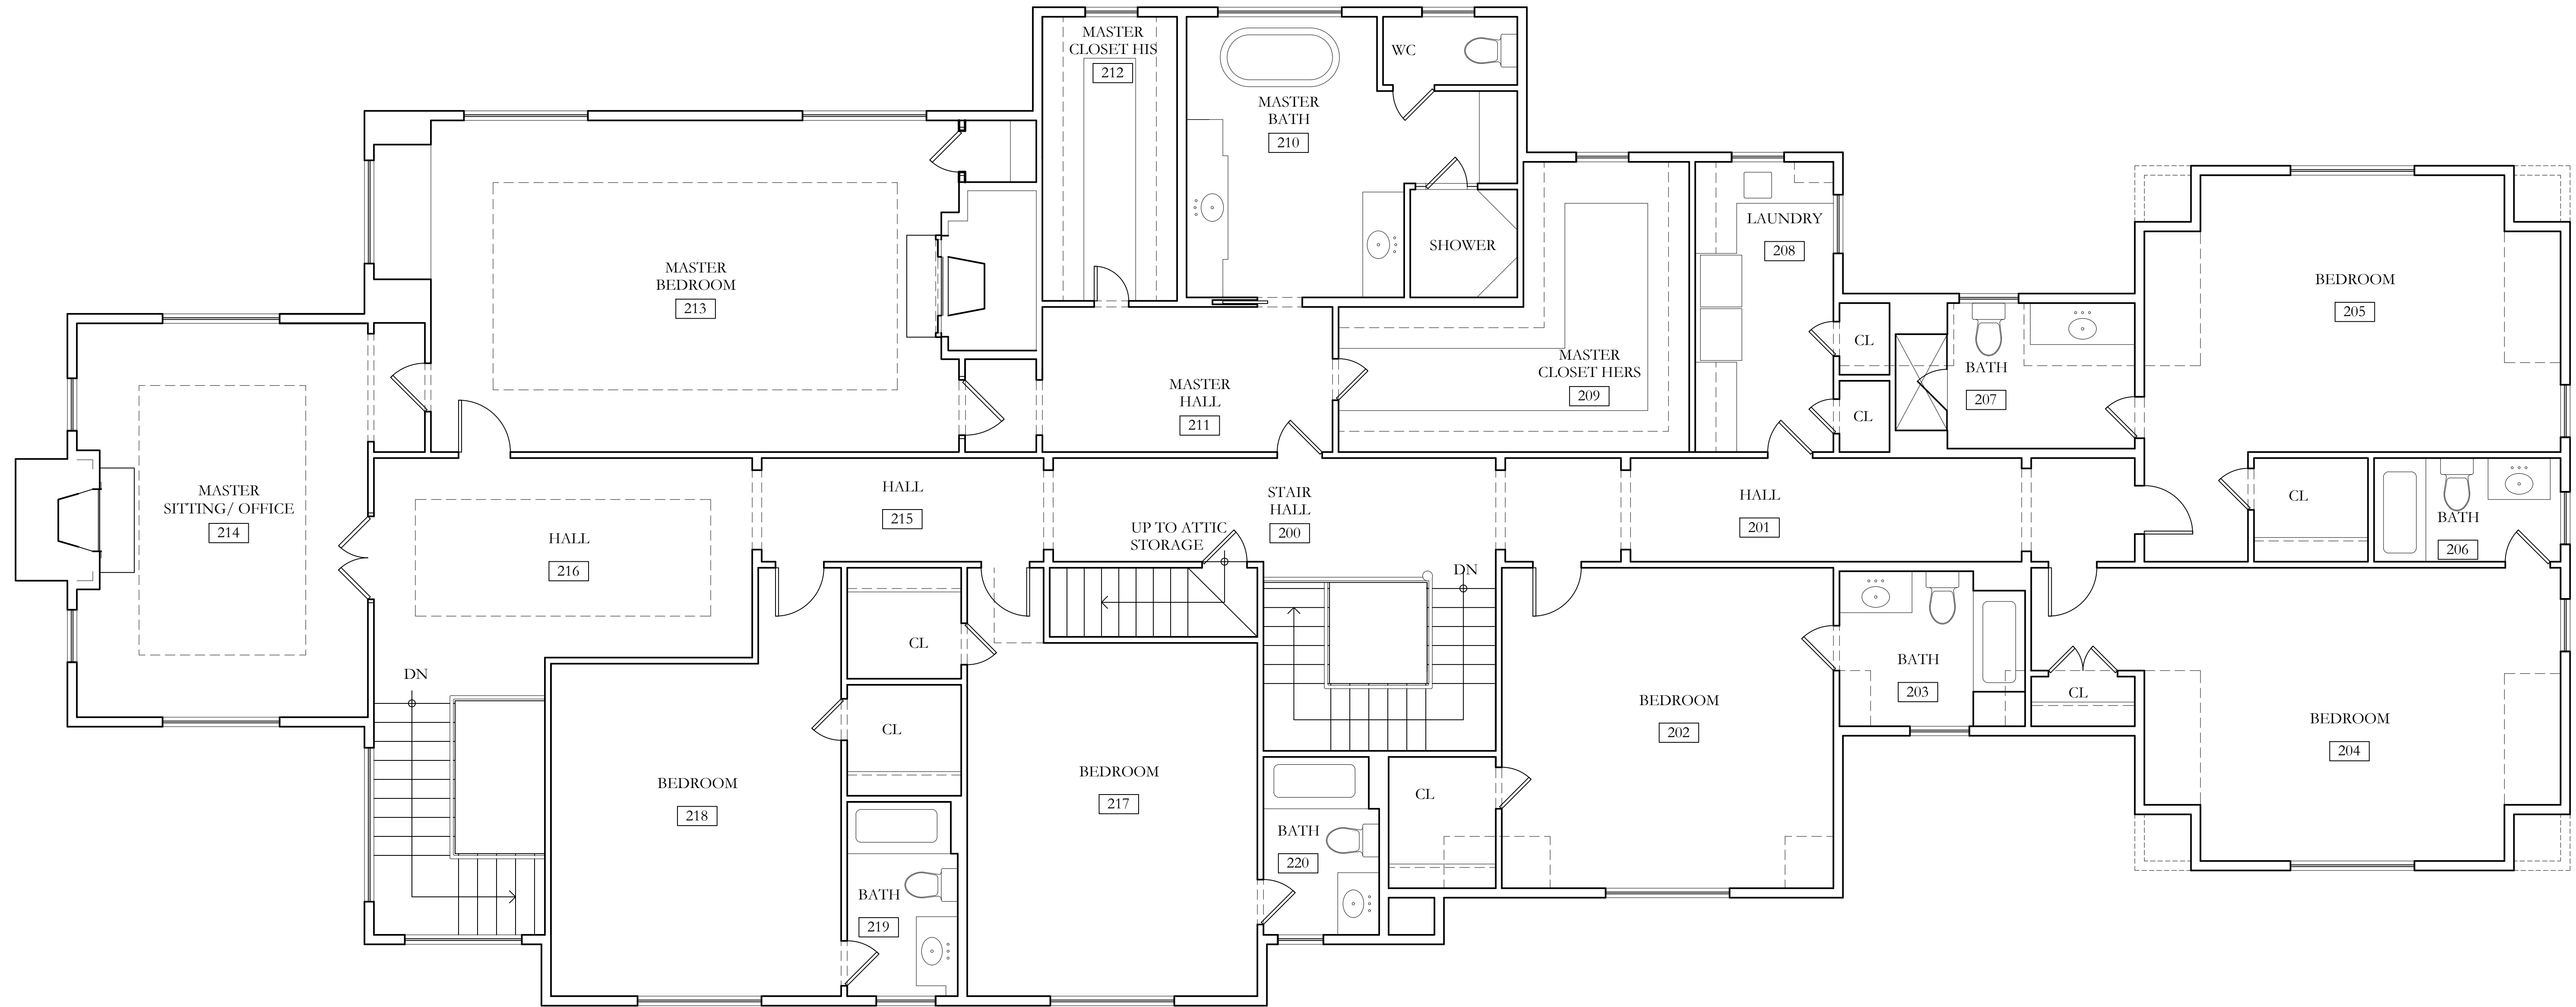

2 SECOND FLOOR PLAN
A-102 SCALE: 1/4" = 1'-0"

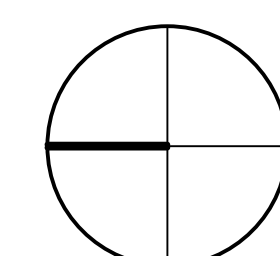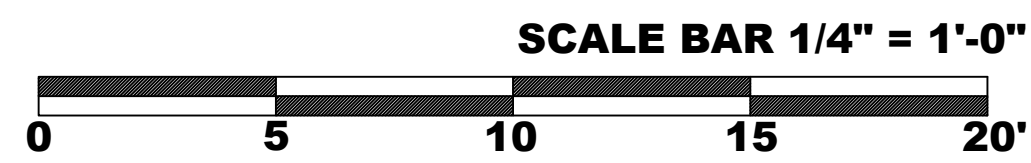

DATE:
06-19-2015

REVISIONS:

DRAWN BY:

SCALE:
AS NOTED

DRAWING TITLE:
SECOND FLOOR PLAN

SUCCABONE RESIDENCE
322 SUCCABONE ROAD, BEDFORD, NY 10549

41 KATONAH AVENUE
KATONAH, NEW YORK 10536
SUITE 301
TEL 914.238.5391
info@kroeger.com

KROEGER INTINARELLI
ARCHITECTS

Sheet #:

A-102

#